



Fasten Below Step At Rib 12" o.c

Fasten Every Valley At Ridge Or Peak And Eave

Fasten Every Valley At Ridge Or Peak And Eave

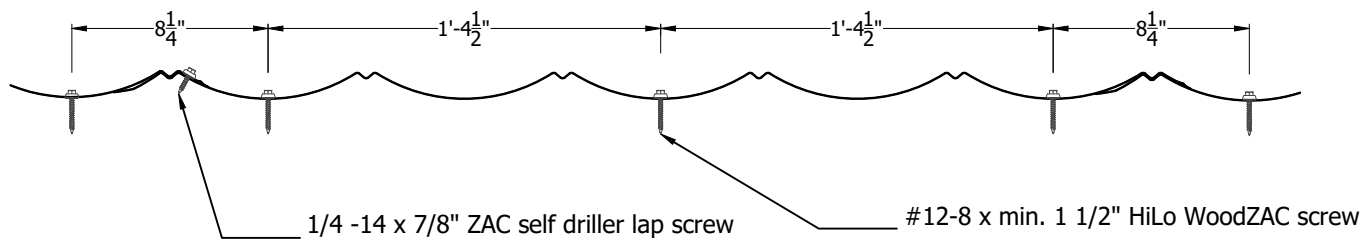


Fastening Pattern For Non-HVHZ Construction

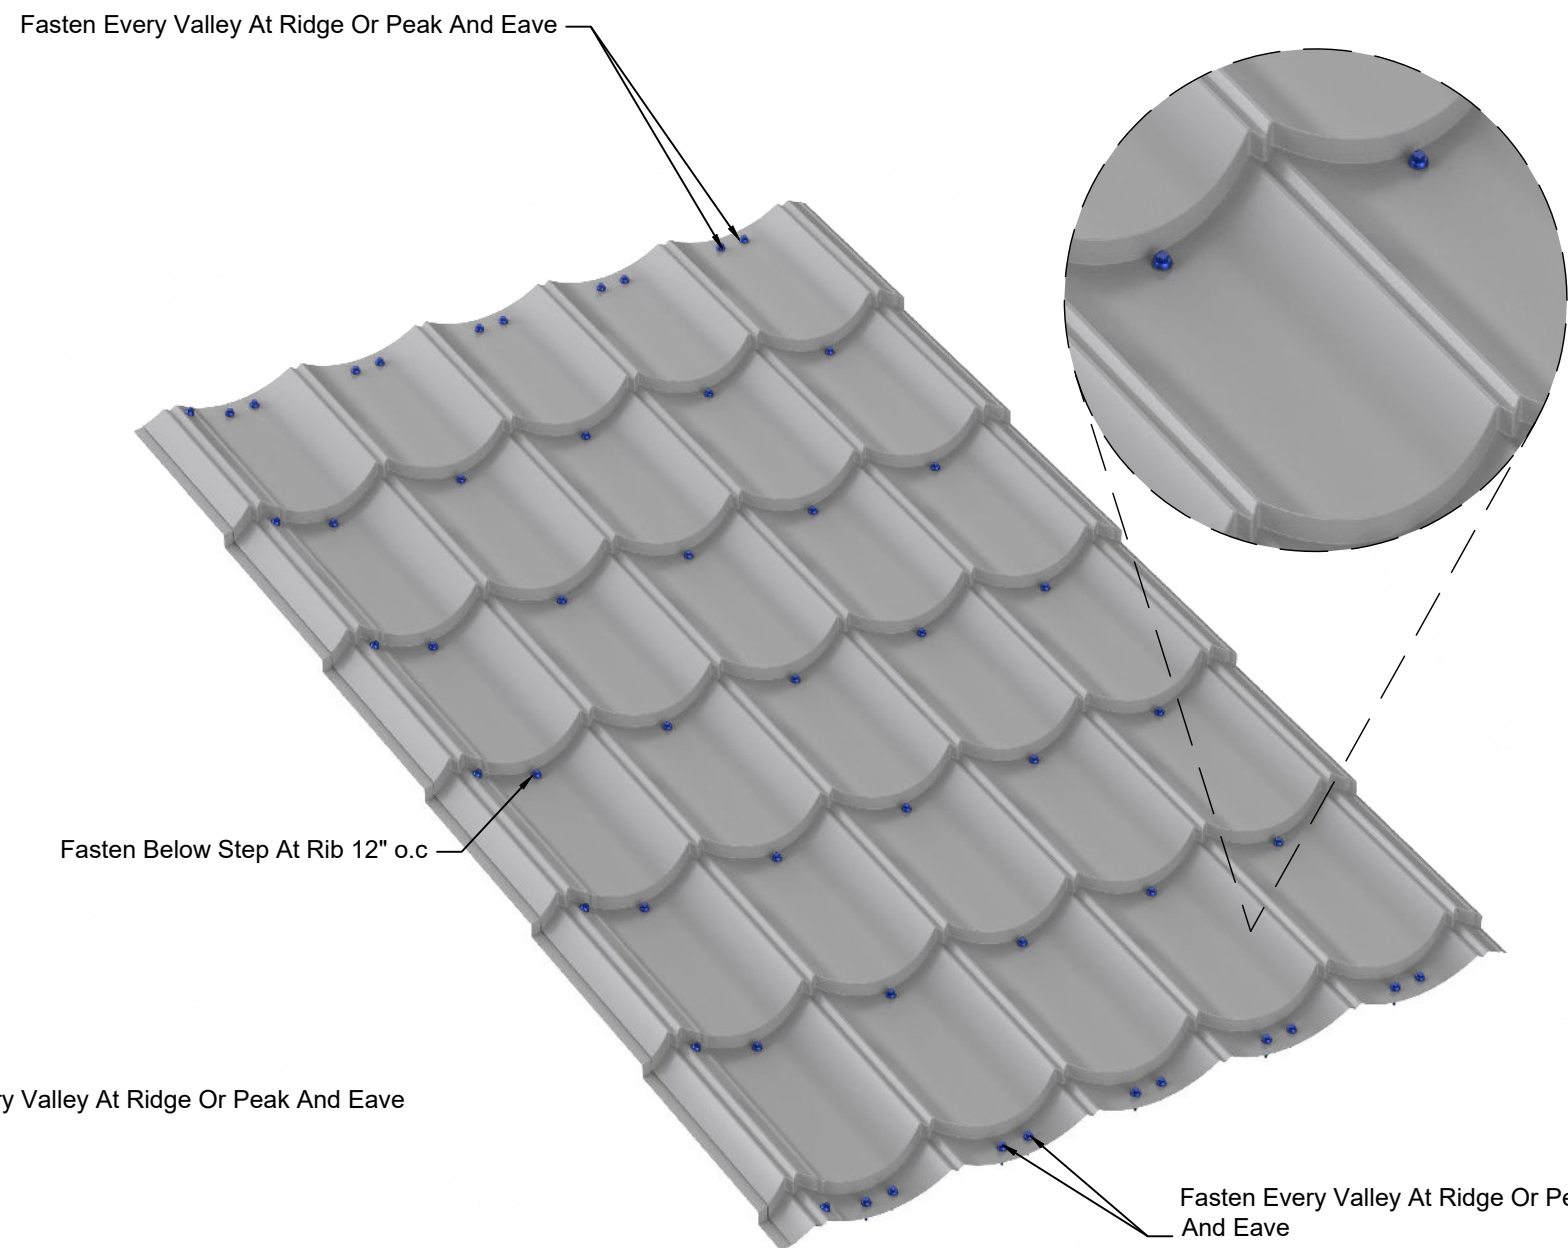

Fasten Below Step At Rib 12" o.c

Fasten Every Valley At Ridge Or Peak And Eave

Fasten Every Valley At Ridge Or Peak And Eave

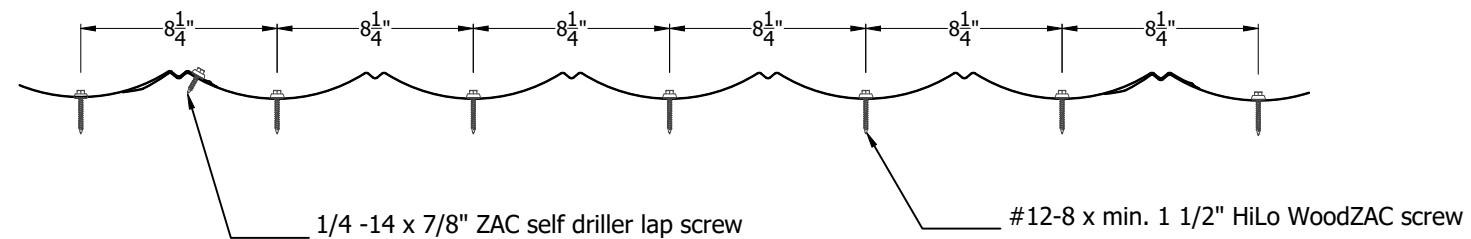

Fastening Pattern For HVHZ Construction



942 Blanche Street
Jacksonville, FL 32204
(904)799-6499

This Page contains general application details.
Actual Installation may require additional items
based on good roofing practices

Description: Classic Roll Tile
Panel Screw Information