


Isometric View



Roof Valley Section  
Scale 1.5"=1'

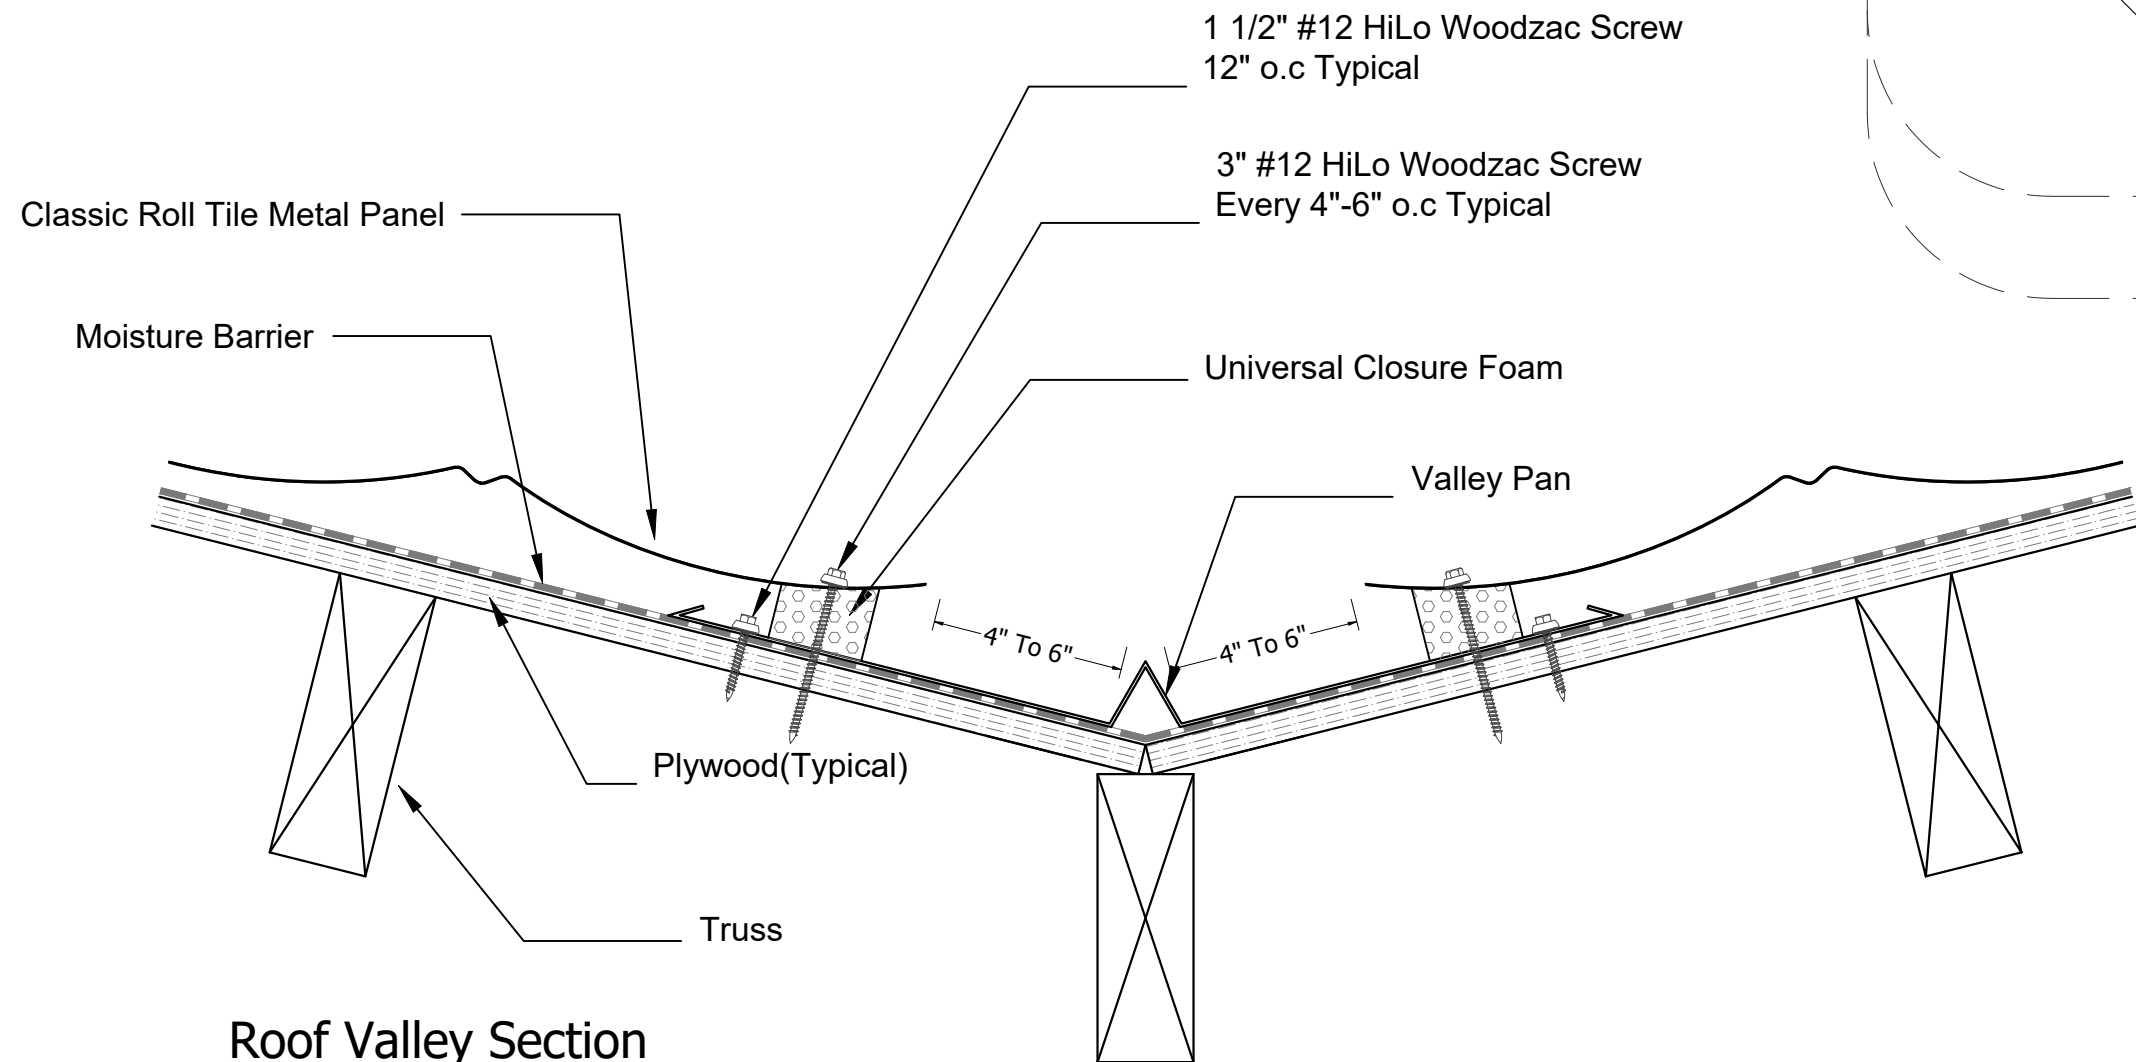

942 Blanche Street  
Jacksonville, FL 32204  
(904)799-6499

This Page contains general application details.  
Actual Installation may require additional items  
based on good roofing practices

Description: Classic Roll Tile  
Valley Flashing Detail