


Fastening Pattern For Non-HVHZ Construction

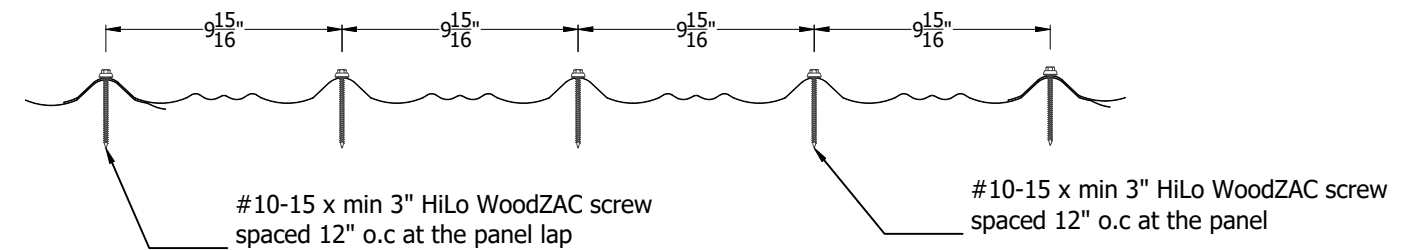

Fastening Pattern For HVHZ Construction



942 Blanche Street
 Jacksonville, FL 32204
 (904)799-6499

This Page contains general application details.
 Actual Installation may require additional items
 based on good roofing practices

Description: Prima Tile
 Panel Screw Information