


Fastening Pattern For Non-HVHZ Construction

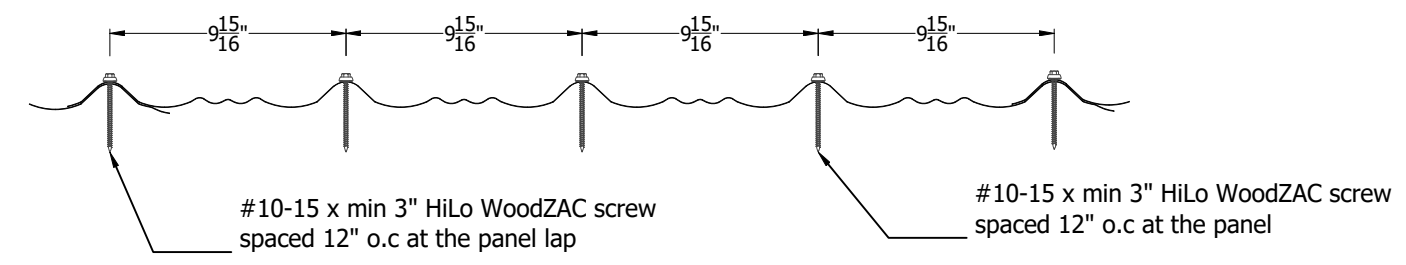

Fastening Pattern For HVHZ Construction



942 Blanche Street  
 Jacksonville, FL 32204  
 (904)799-6499

This Page contains general application details.  
 Actual Installation may require additional items  
 based on good roofing practices

Description: Prima Tile  
 Panel Screw Information