



Fasten Every Rib And Valley At Ridge Or Peak And Eave

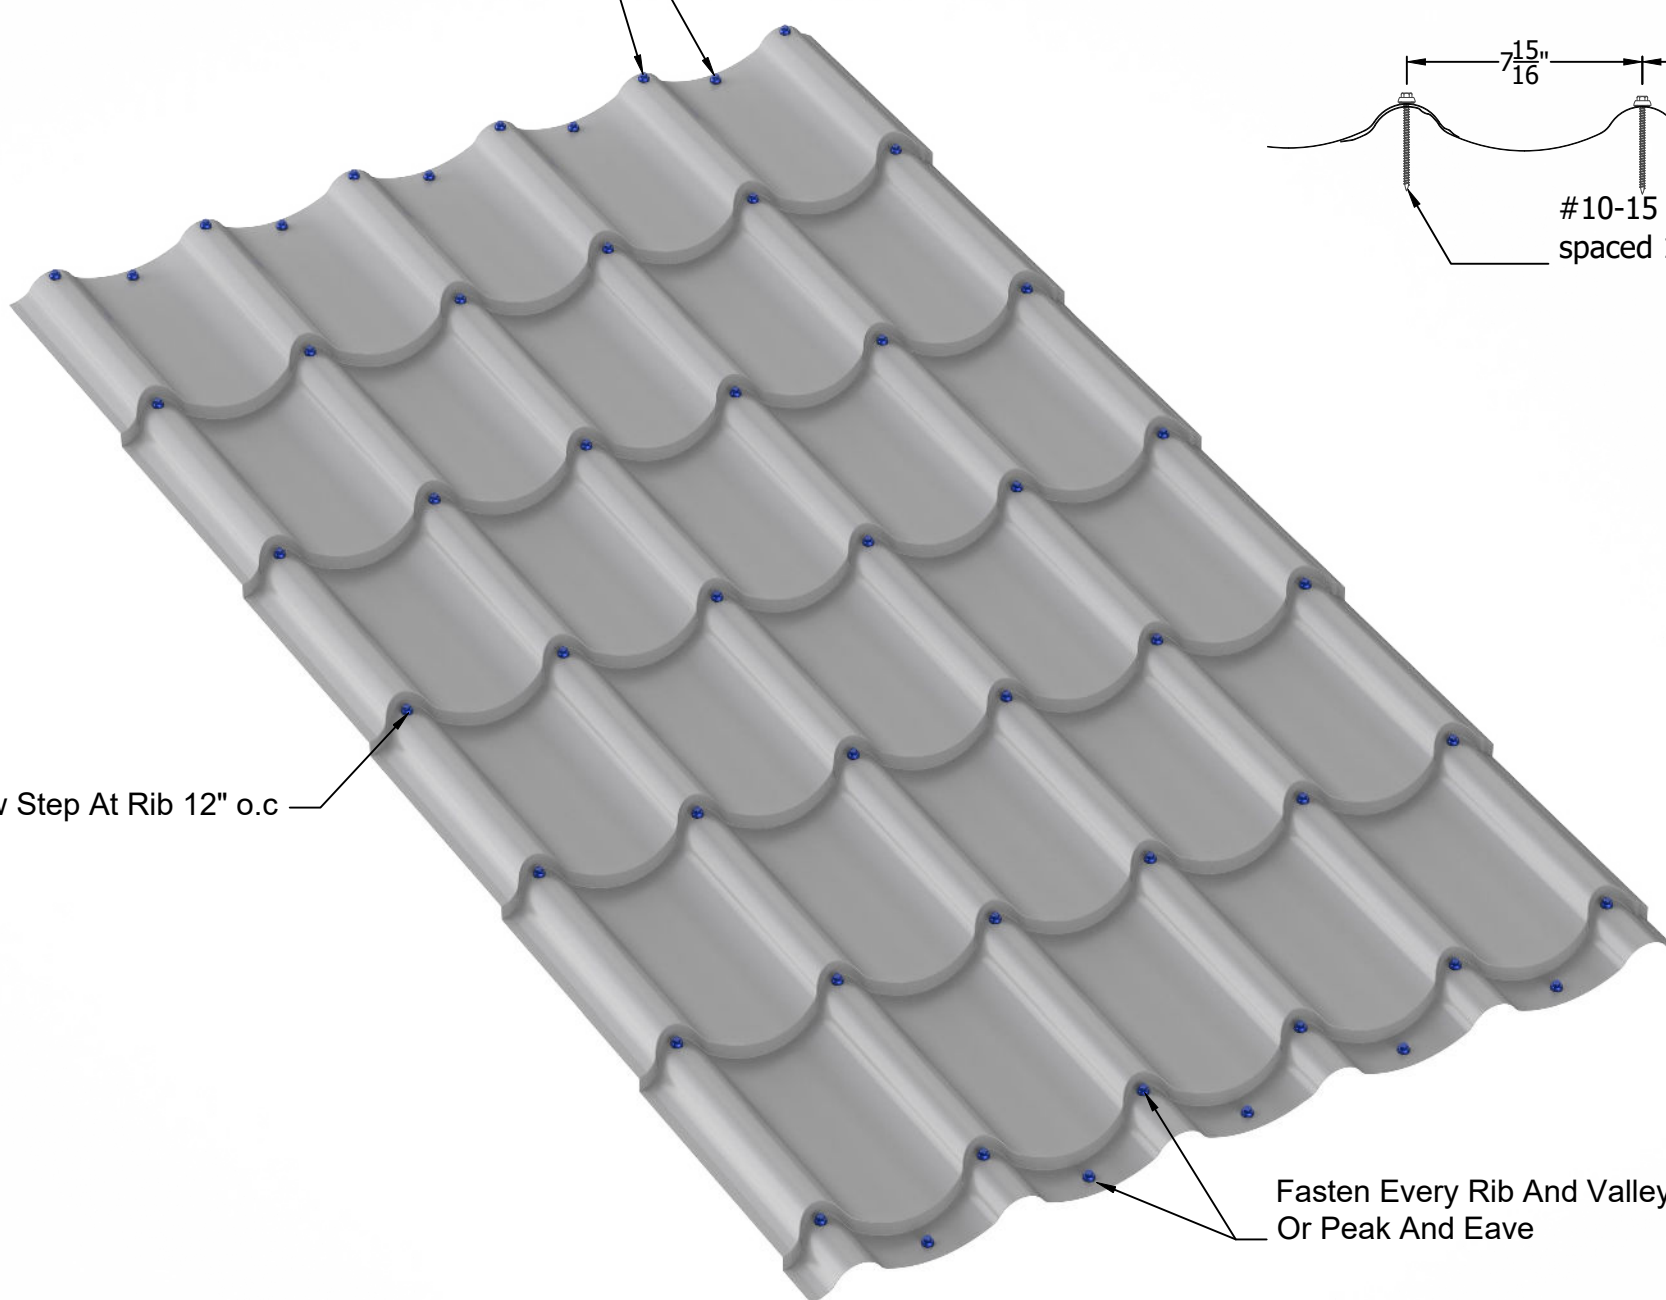

Fasten Below Step At Rib 12" o.c

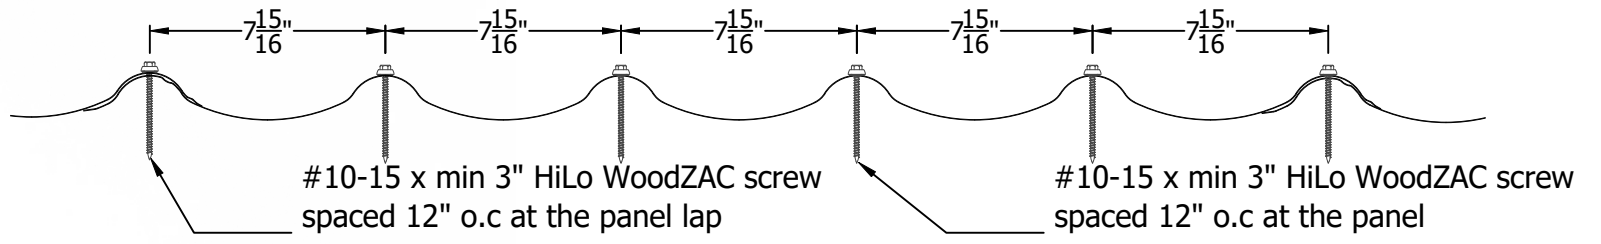

Fastening Pattern For HVHZ Construction

Fasten Every Rib And Valley At Ridge Or Peak And Eave



942 Blanche Street
Jacksonville, FL 32204
(904)799-6499

This Page contains general application details.
Actual Installation may require additional items
based on good roofing practices

Description: Spanish Tile
Panel Screw Information
(HVHZ construction)