


Isometric View



Roof Valley Section
Scale 1.5"=1'

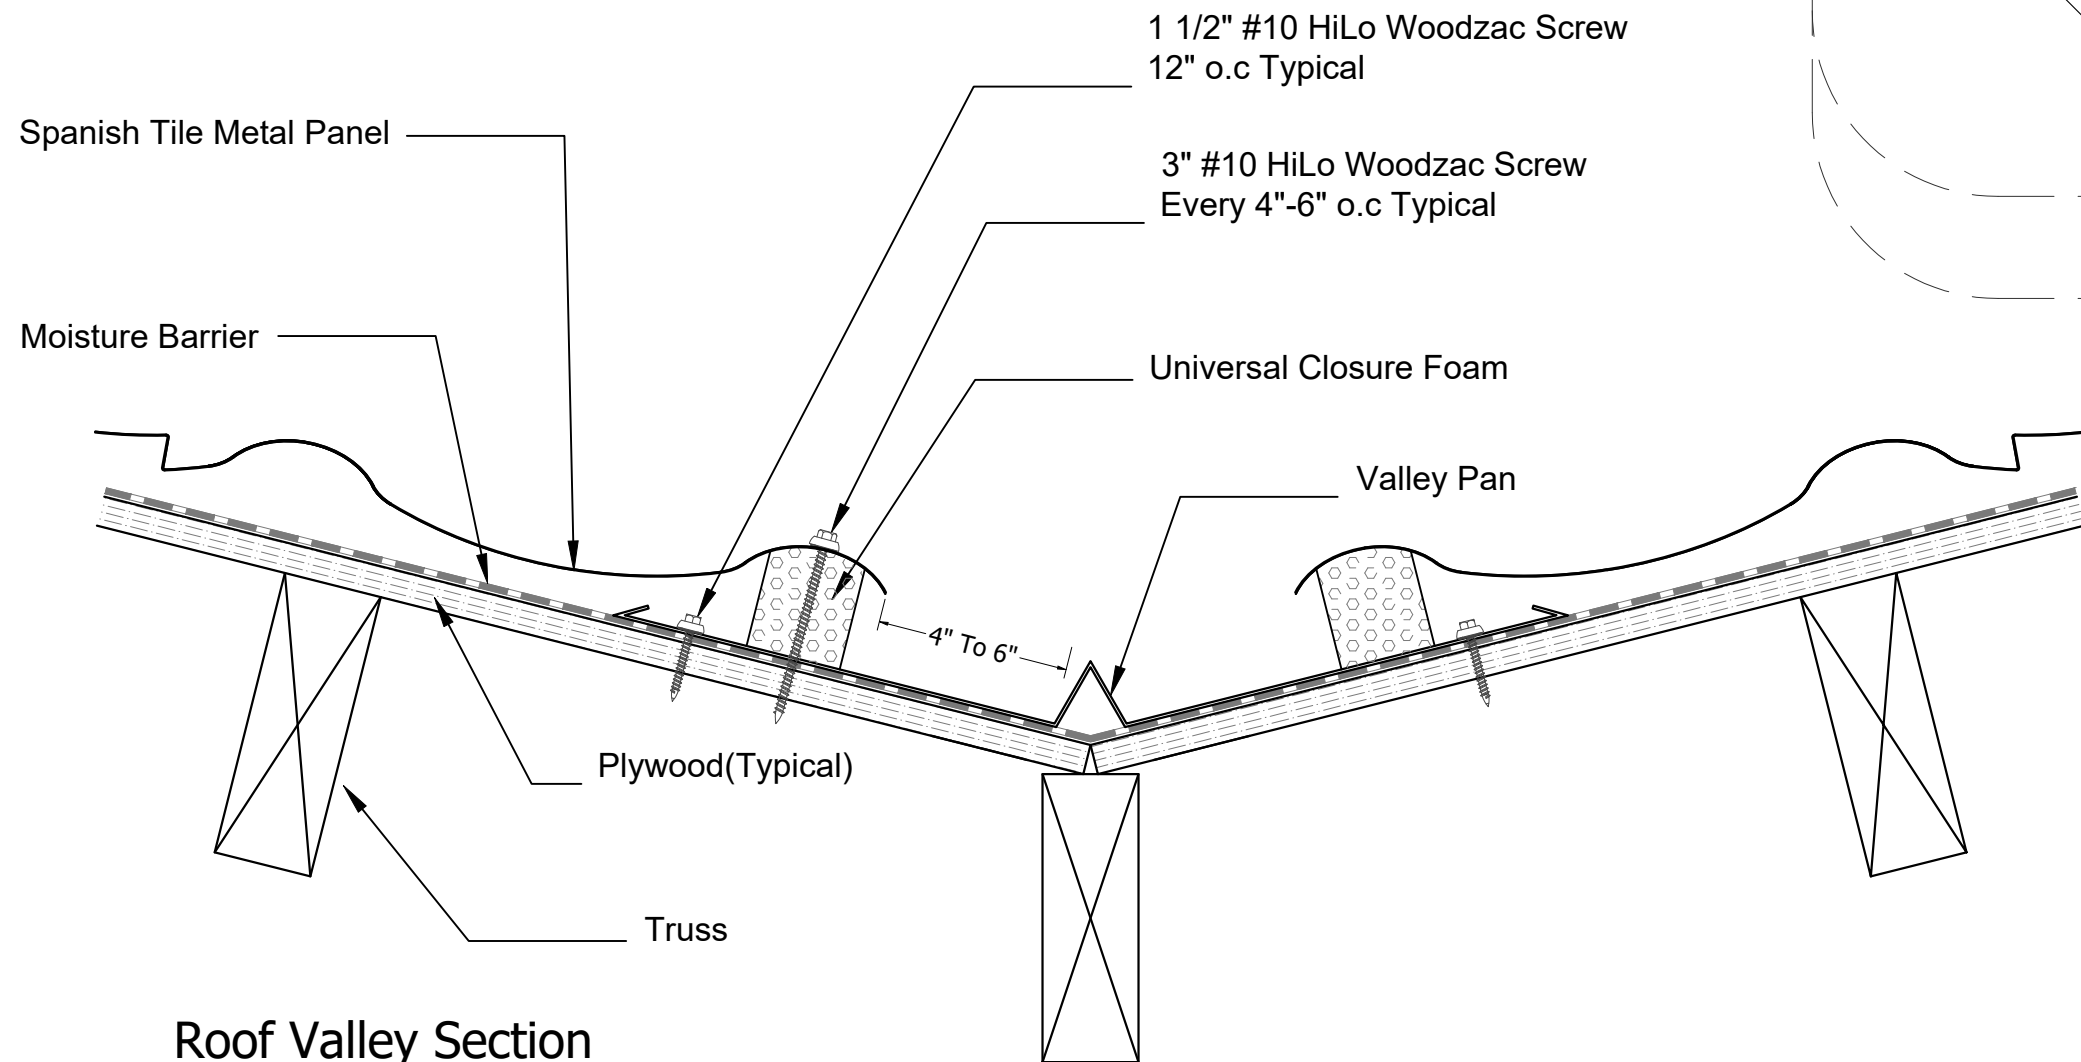

942 Blanche Street
Jacksonville, FL 32204
(904)799-6499

This Page contains general application details.
Actual Installation may require additional items
based on good roofing practices

Description: Spanish Tile
Valley Flashing Detail