


Fasten Every Rib And Valley At Ridge Or Peak And Eave

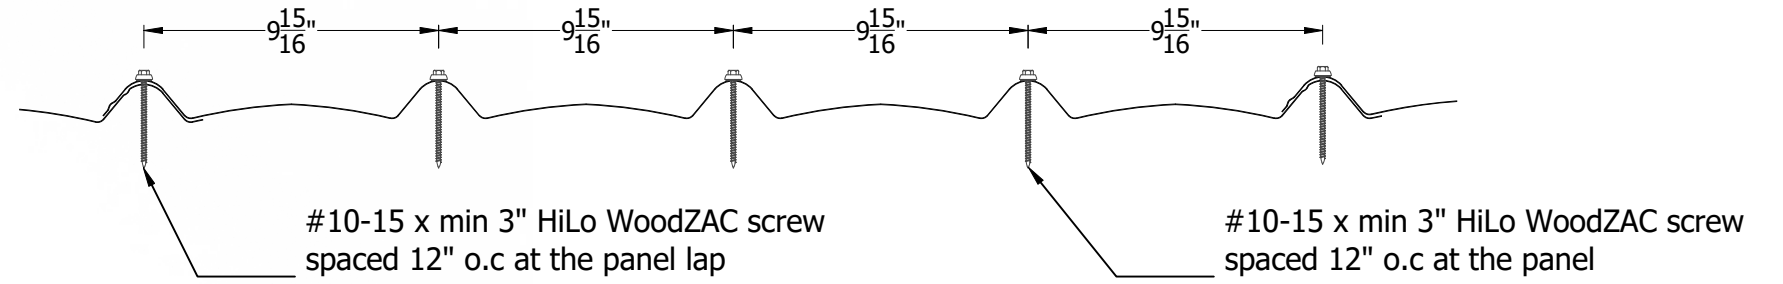

Fastening Pattern For HVHZ Construction

Fasten Below Step At Valley 12" o.c

Fasten Every Rib And Valley At Ridge Or Peak And Eave



942 Blanche Street  
 Jacksonville, FL 32204  
 (904)799-6499

This Page contains general application details.  
 Actual Installation may require additional items  
 based on good roofing practices

Description: Universal Tile  
 Panel Screw Information  
 (HVHZ construction)