


Fasten Every Rib And Valley At Ridge Or Peak And Eave

Fasten Below Step At Valley 12" o.c

Fasten Every Rib And Valley At Ridge Or Peak And Eave

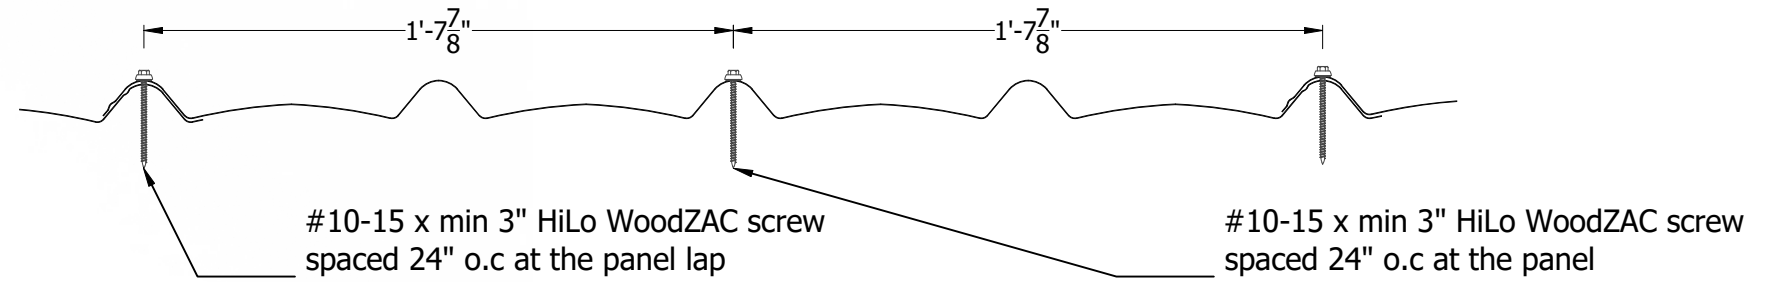

Fastening Pattern For Non-HVHZ Construction



942 Blanche Street
 Jacksonville, FL 32204
 (904)799-6499

This Page contains general application details.
 Actual Installation may require additional items
 based on good roofing practices

Description: Universal Tile
 Panel Screw Information
 (Non-HVHZ construction)