


Fasten Every Rib And Valley At Ridge Or Peak And Eave

Fasten Below Step At Rib 12" o.c

Fasten Every Rib And Valley At Ridge Or Peak And Eave

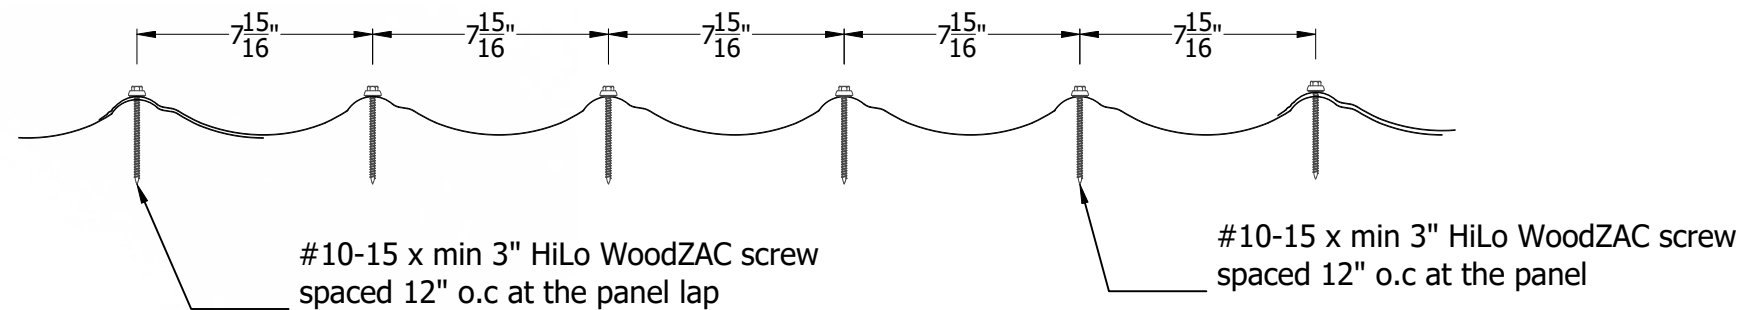

Fastening Pattern For HVHZ Construction



942 Blanche Street
 Jacksonville, FL 32204
 (904)799-6499

This Page contains general application details.
 Actual Installation may require additional items
 based on good roofing practices

Description: Wave Tile
 Panel Screw Information
 (HVHZ construction)